

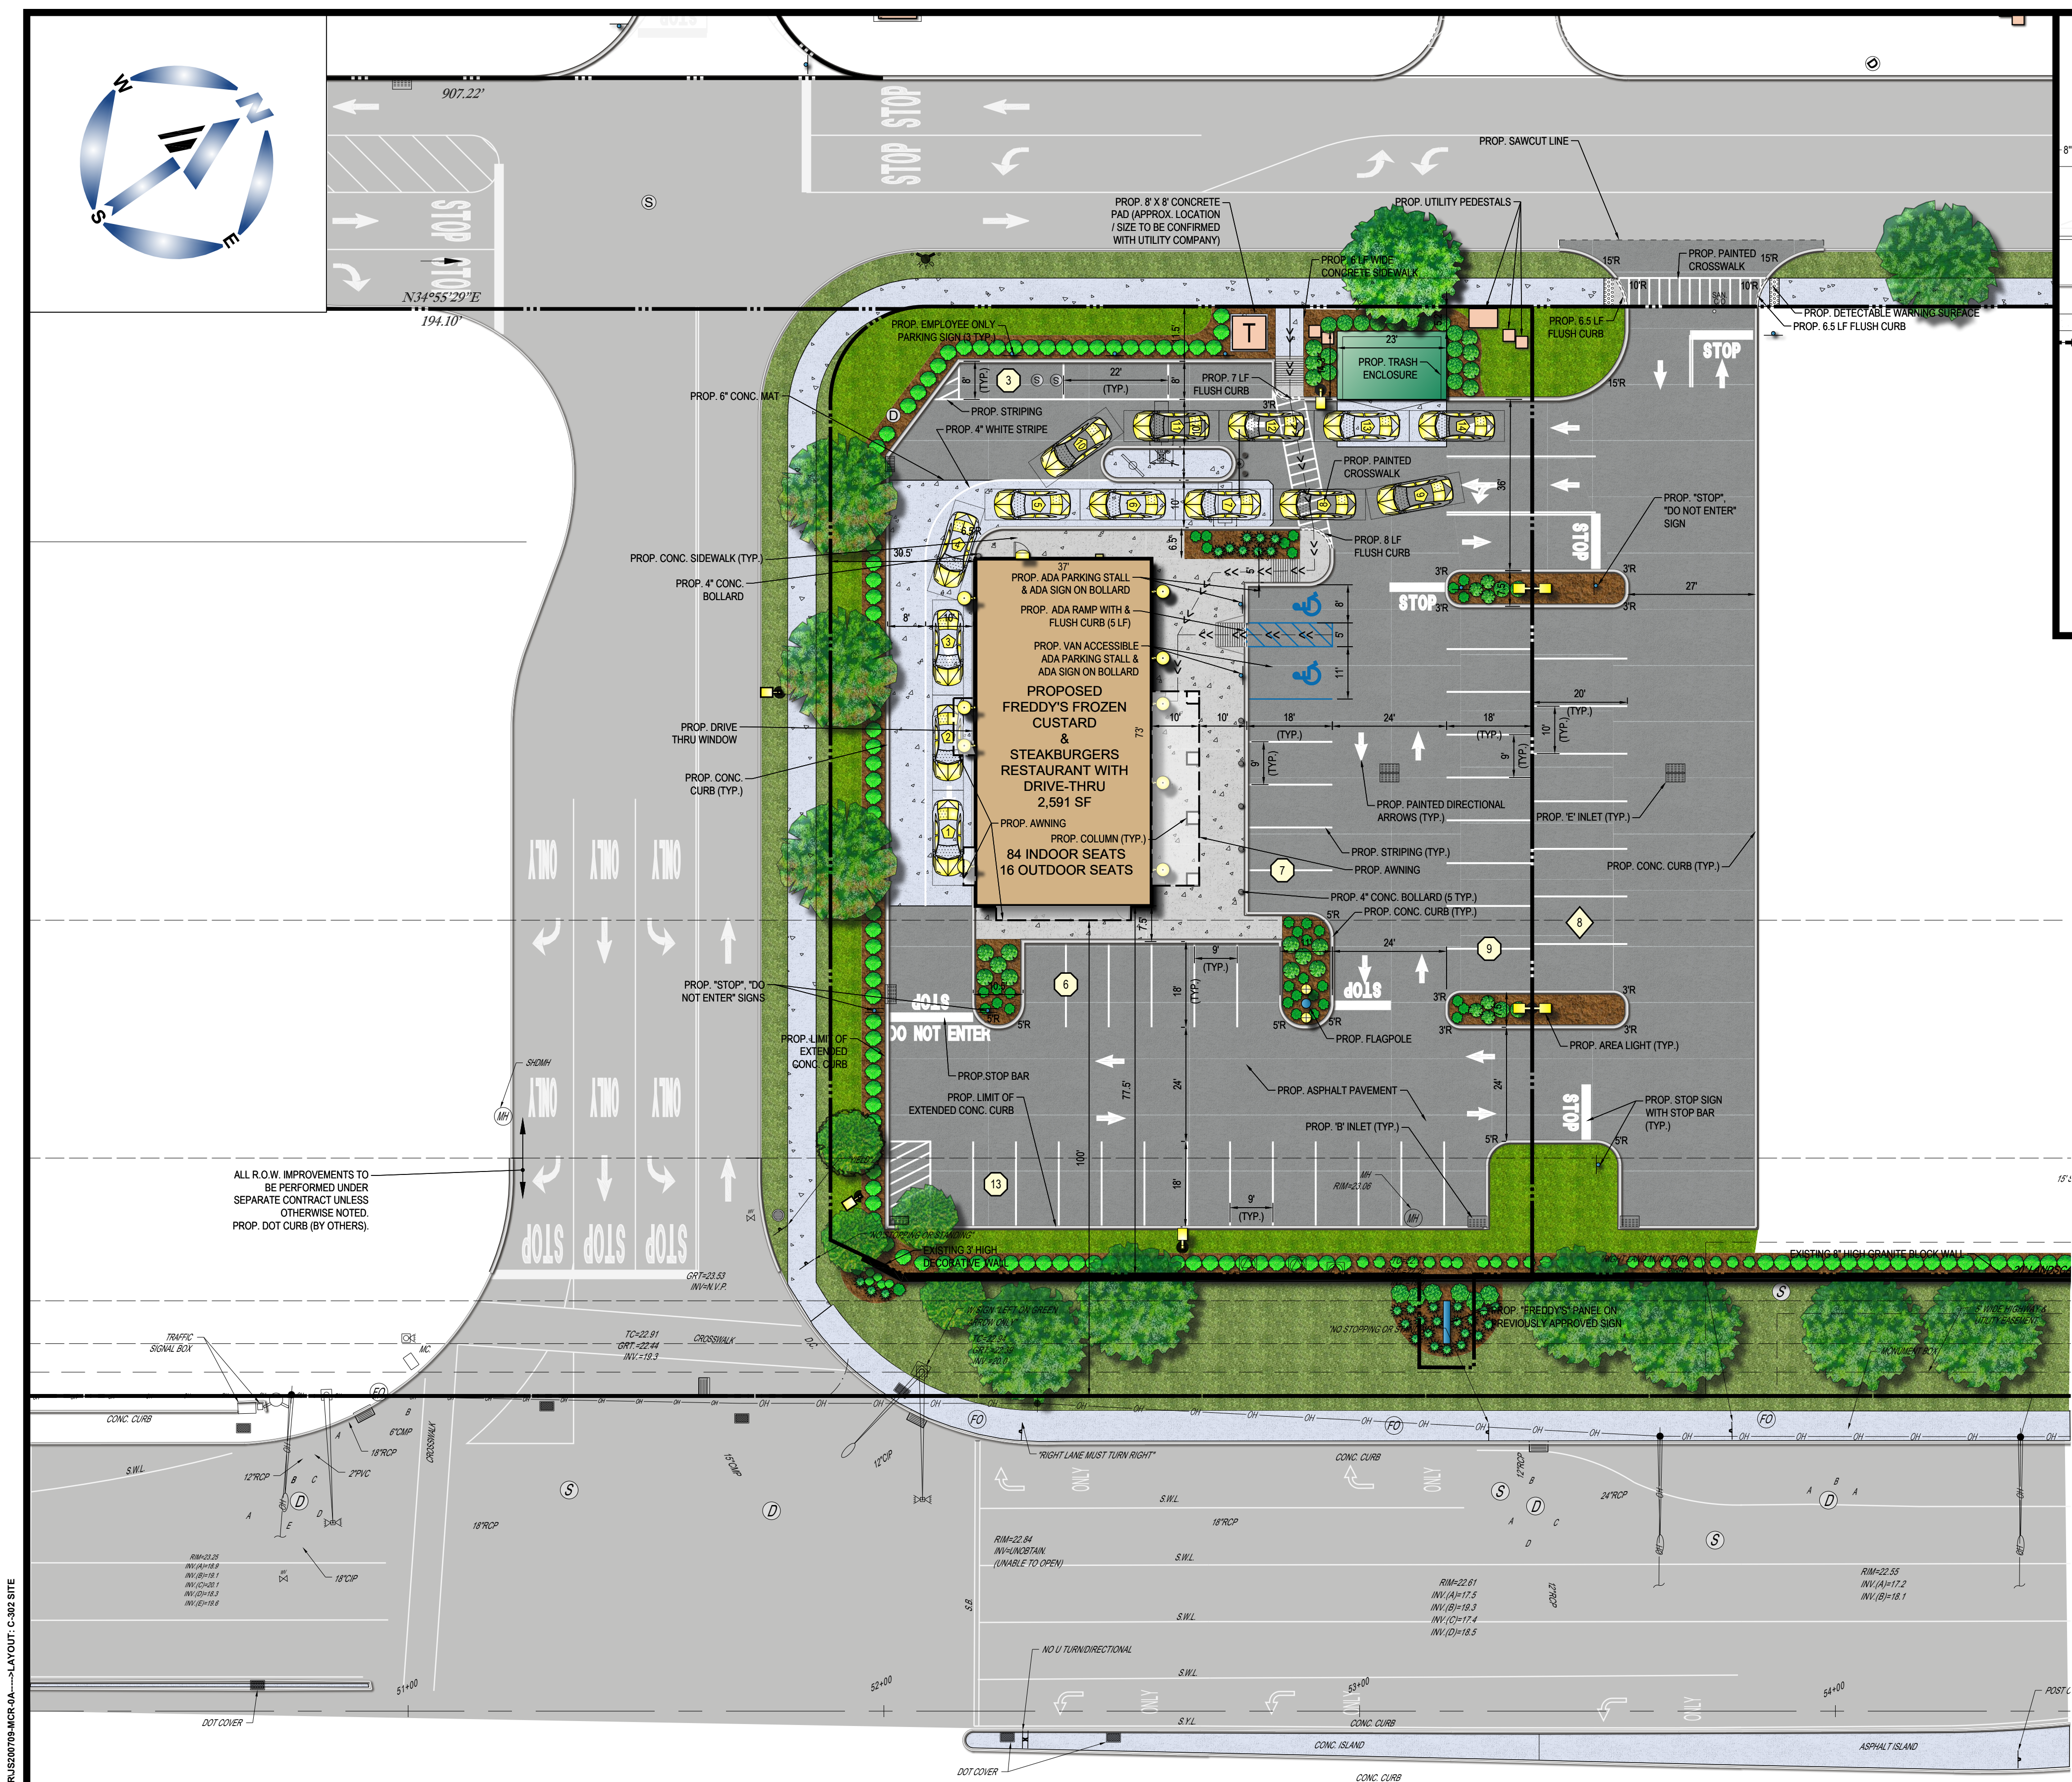


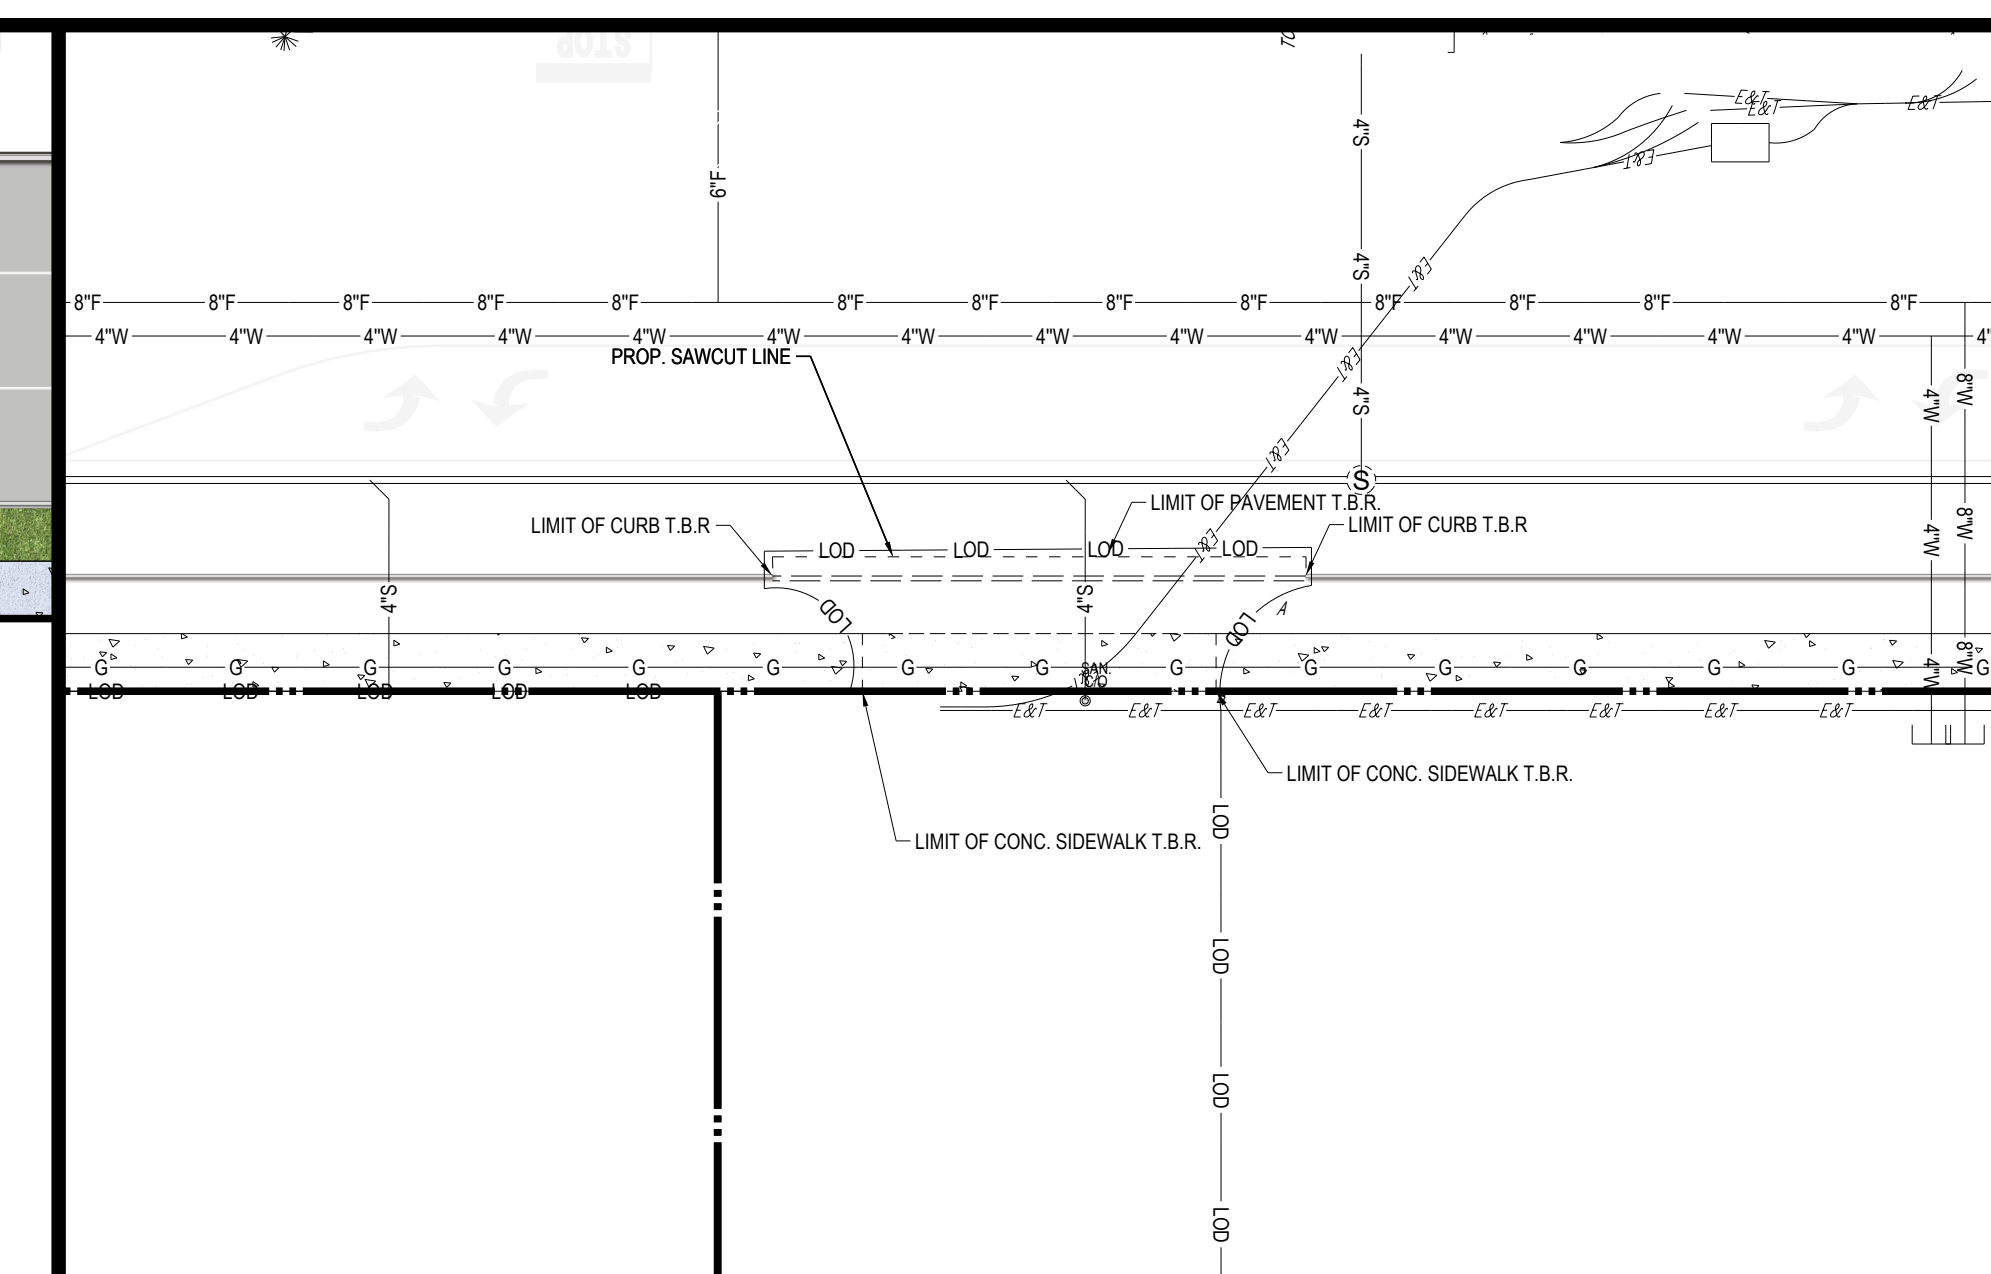

(A.K.A US ROUTE 1 & 9)
(VARIABLE WIDTH)
(ASPHALT PAVEMENT ROADWAY)
(2-WAY TRAFFIC)
(40MPH SPEED LIMIT)

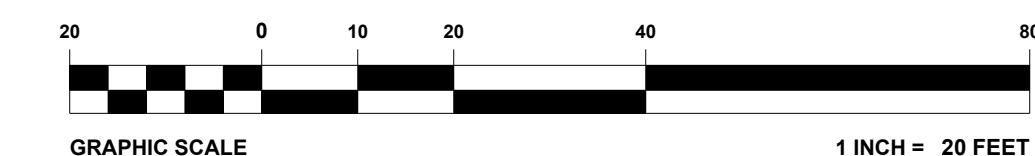

T.B.R. = FEATURE TO BE REMOVED

BOHLER™

SITE CIVIL AND CONSULTING ENGINEERING

LAND SURVEYING

PROGRAM MANAGEMENT

LANDSCAPE ARCHITECTURE

SUSTAINABLE DESIGN

PERMITTING SERVICES

TRANSPORTATION SERVICES

FOR INFORMATION, PLEASE CONTACT ONE OF THE FOLLOWING PROJECT MANAGER OR PROJECT ENGINEER FOR ANY PROJECTS WITH WHICH WE ARE CURRENTLY WORKING:

[illegible]

THIS DRAWING IS INTENDED FOR MUNICIPAL AND/OR AGENCY
REVIEW AND APPROVAL. IT IS NOT INTENDED AS A CONSTRUCTION
DOCUMENT UNLESS INDICATED OTHERWISE.

PROJECT:

**AMENDED
PRELIMINARY &
FINAL MAJOR SITE
PLAN**

FOR

**LINDEN
DEVELOPMENT,
LLC**

**PROPOSED FREDDY'S FROZEN
CUSTARD & STEAKBURGERS WITH
DRIVE-THRU**

**BLOCK 469; LOT 38.05
PLEASANT STREET AND EDGAR ROAD
(N.J.S.H. ROUTE 1 & 9)
CITY OF LINDEN
UNION COUNTY, NEW JERSEY**

30 INDEPENDENCE BLVD., SUITE 20
WARREN, NJ 07059
Phone: (908) 668-8300
Fax: (908) 754-4401
www.BohlerEngineering.com
NJ CERT. OF AUTHORIZATION NO. 24GA28161700 & MH0001

PROFESSIONAL ENGINEER
NEW JERSEY LICENSE No. 42951
CONNECTICUT LICENSE No. 22098
NEW YORK LICENSE No. 073745

SHEET NUMBER: _____

C-302

ORG. DATE - 07/20/2020

VMAZRSTOR01\NJ-PROJECTS\2020\JS200709\DRAWINGS\CURRENT EXHIBITS\IM-COLOR\JS200709-MCR-0A----->LAYOUT: C-302 SITE